


LIVING ROOM FURNACE COMPARTMENT CHANGED TO 32X32 BE MOVED FOR FURNACE SMALLER TO SO JOISTS WILL NOT NEED TO BE MOVED FOR FURNACE

OPT. DIVIDER WALL

OPT. DIVIDER WALL

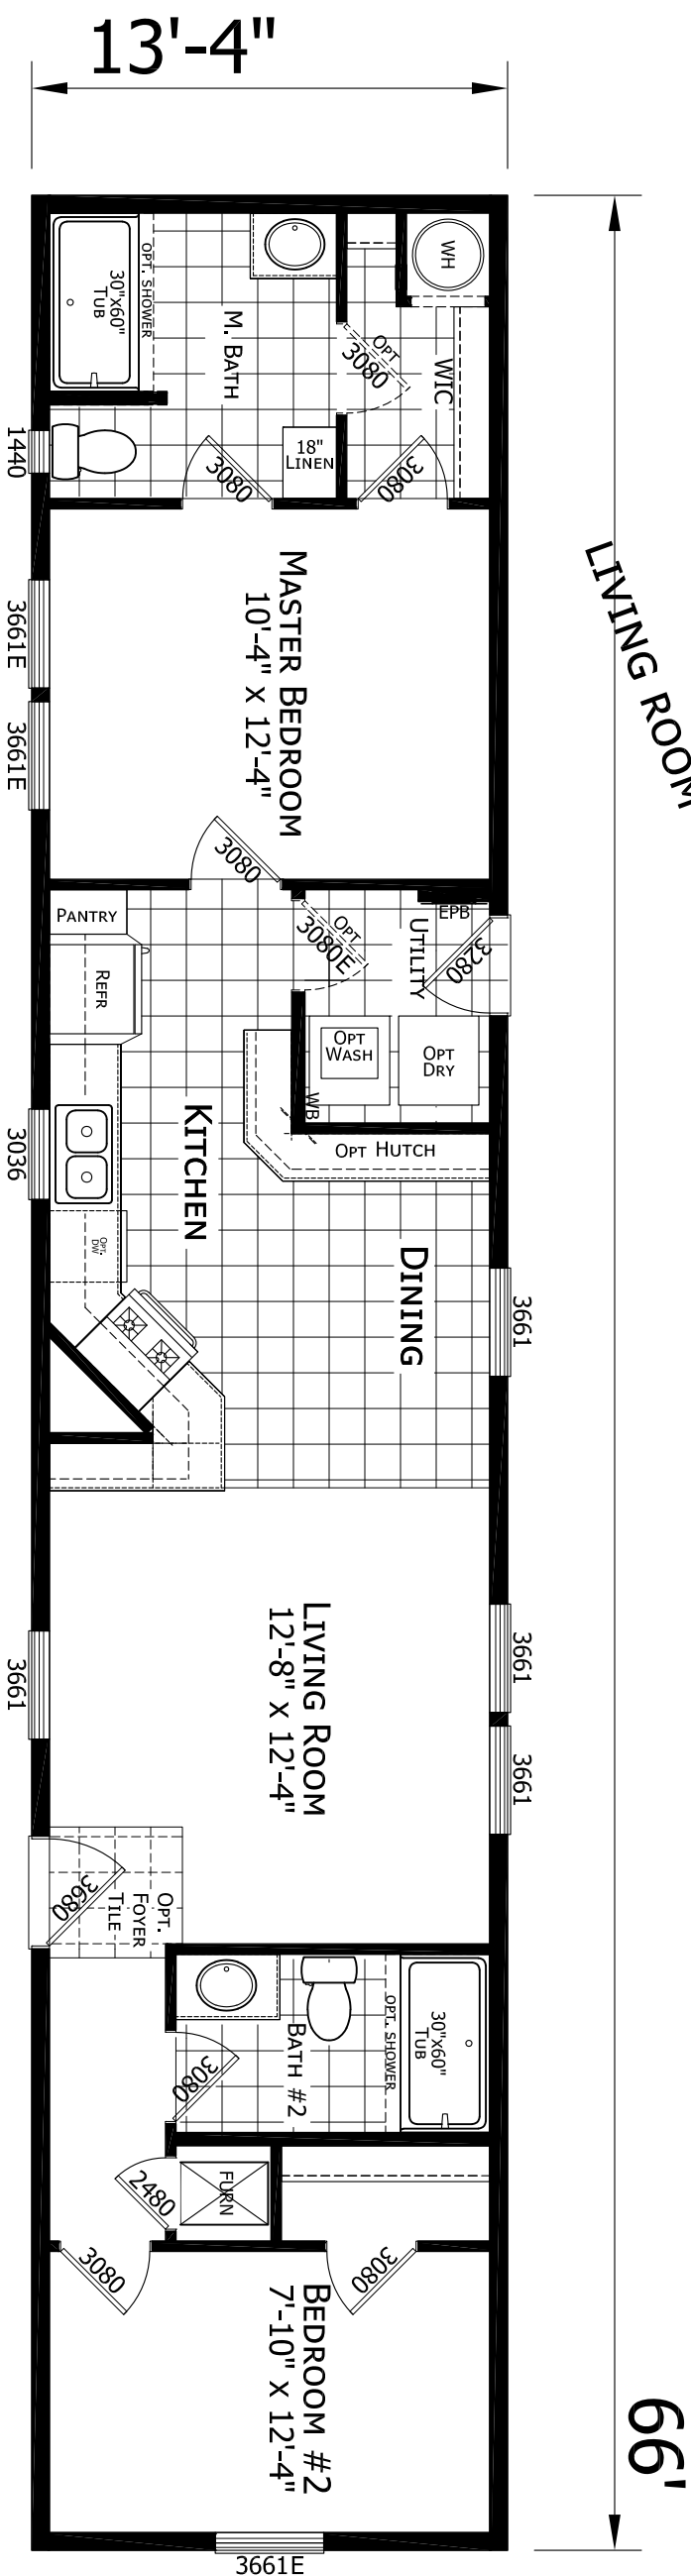

NOTE,
DRAWER OVER DOOR CABINETS ARE NOT
AVAILABLE WITH THIS FLOOR PLAN

1466H22031
2 BEDROOM 2 BATH
66'-0" X 13'-4"
880 Sq. Ft. TOTAL

CHAMPION

MANUFACTURED BEAUTIFULLY™

MODIFICATIONS

PROJECT:

1466H22031
66'-0" x 13'-4"
2 BD 2 BT

DATE: 12-07-21

SCALE: 3/16" = 1'-0"

TITLE:

LITERATURE PLAN

SHEET:

L-101

122-07-F-26628

PROPRIETARY AND CONFIDENTIAL

COPYRIGHT © 1976-2024 BY CHAMPION