
 


COP: 2528619
SN:

DATE	DESCRIPTION	BY
12/29/19	CONFRM	AMS
01/06/20	REV01	VALLE

PROFESSIONAL SEAL AND SIGNATURE
DATE: 12/29/19
TITLE: ARCHITECT

BUILDER: TWIN TOWN HOMES
CUSTOMER: LANGDON MODEL
CONCORD, ME
PROJECT NO:
MODEL:
TITLE: 1ST FLOOR PLAN
SCALE: 3/16" = 1'-0"
SHEET: FP1

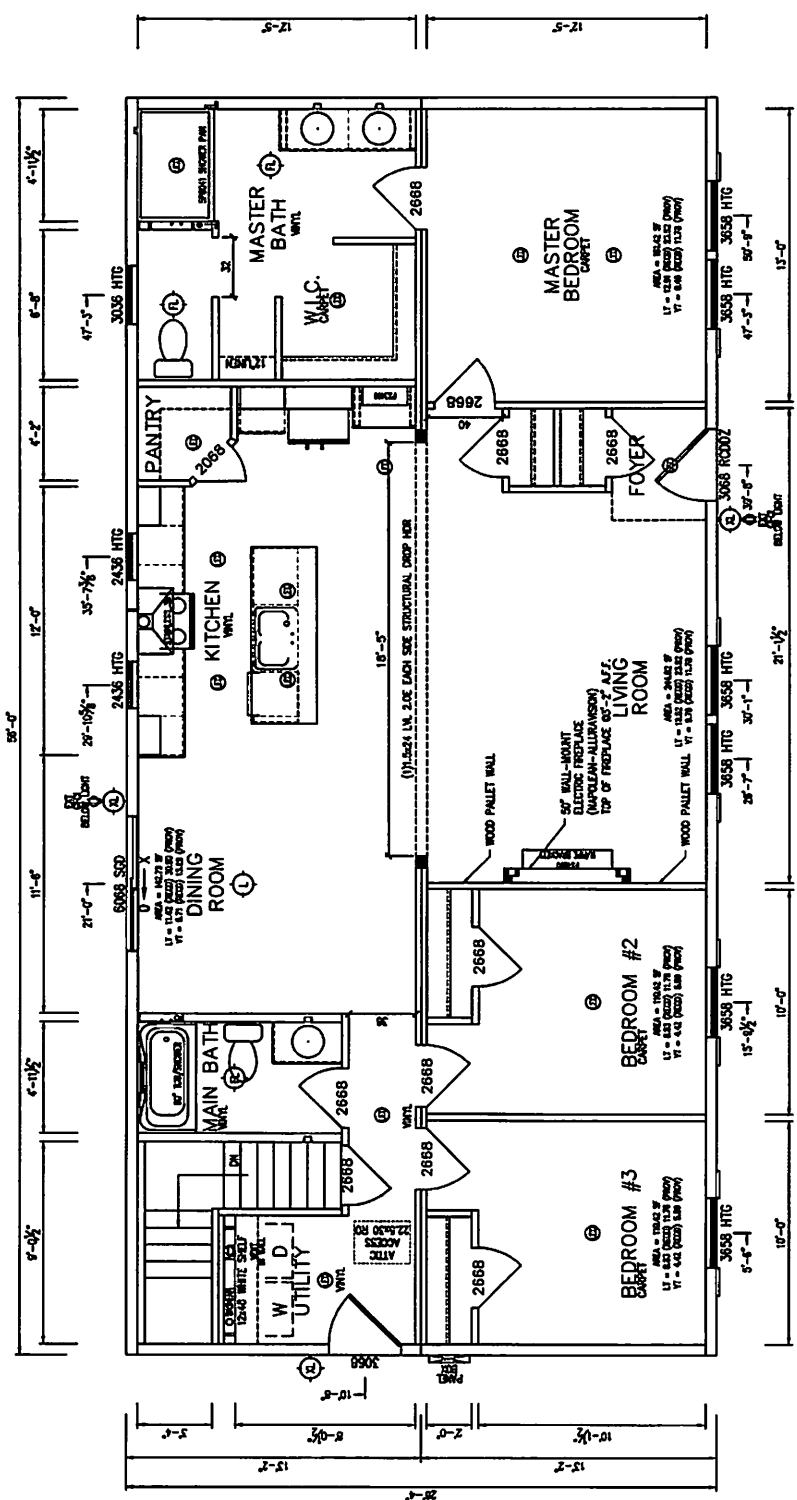

CABINETS

ROOM	BASE (L)	CH (H)
KITCHEN	12	9
ISLAND	6	0
MAIN BATH	3	0
MAST BATH	6	0
UTIL	---	---

- : ME INSIGNIA
- ▲ : NTA-F2
- : DATA SHEET

SINGLE HUNG WINDOWS
LVL IS 2.0E W/ Fb=3100 PSI