


OPT. DOUBLE DOOR M.BATH

66'

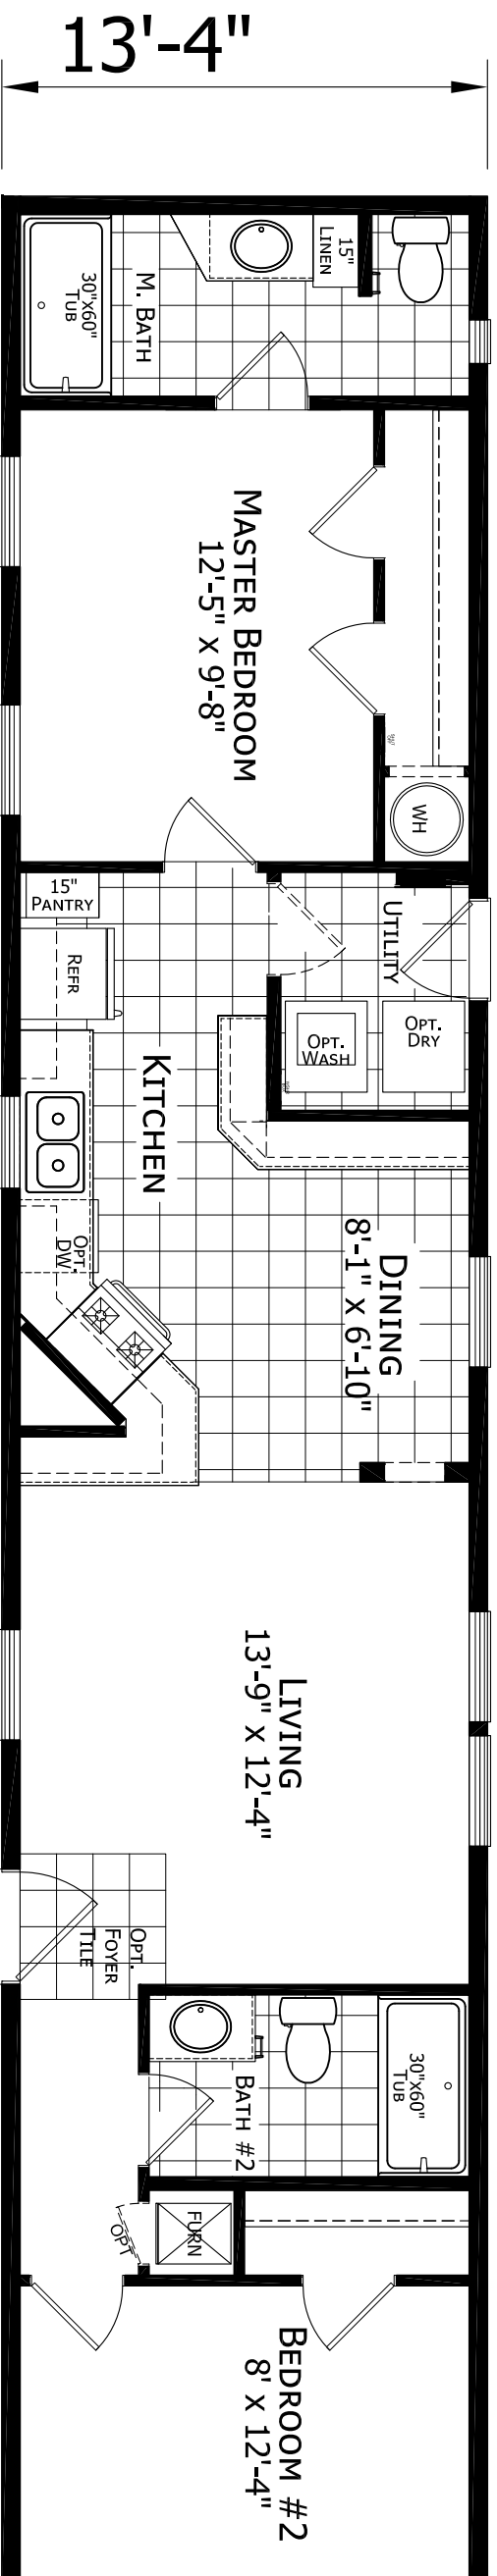

MODEL 122-07-F-46627
2 BEDROOM 2 BATH
66'-0" X 13'-4"
880 SQ. FT. TOTAL
04-27-21

NOTE,
DRAWER OVER DOOR CABINETS ARE NOT
AVAILABLE IN THIS FLOOR PLAN

CHAMPION

MANUFACTURED BEAUTIFULLY™

MANUFACTURED BEAUTIFULLY™
2014 ATLANTIC - EPHRATA, MERGER 007-112128inch D
P.O. BOX 343, OFF RT. 220, CLAVSBURG, PA 16625
101 GARDEN SPOT RD., EPHRATA, PA 17522

MODIFICATIONS

Modification-Single Wide-05-03-2021\122-07-F-46627-New Standard.dwg, 5/17/2021 9:30:37 AM, Adobe PDF

FILENAME:122-07-F-46627-NEW STANDARD

PROJECT:
122-07-F-46627
14' X 70' 2 BD 2 BTH

DRAWN BY:
DATE: 04-28-21
SCALE: 3/16" = 1'-0"

TITLE:
LITERATURE
PLAN

SHEET:
L-101

PROPRIETARY AND CONFIDENTIAL
THESE DRAWINGS AND SPECIFICATIONS ARE ORIGINAL,
PROPRIETARY AND CONFIDENTIAL MATERIALS OF CHAMPION.
COPYRIGHT © 1976-2021 BY CHAMPION