


Images are artist renderings and may contain optional and/or on-site items. Consult your Builder/Dealer for details.

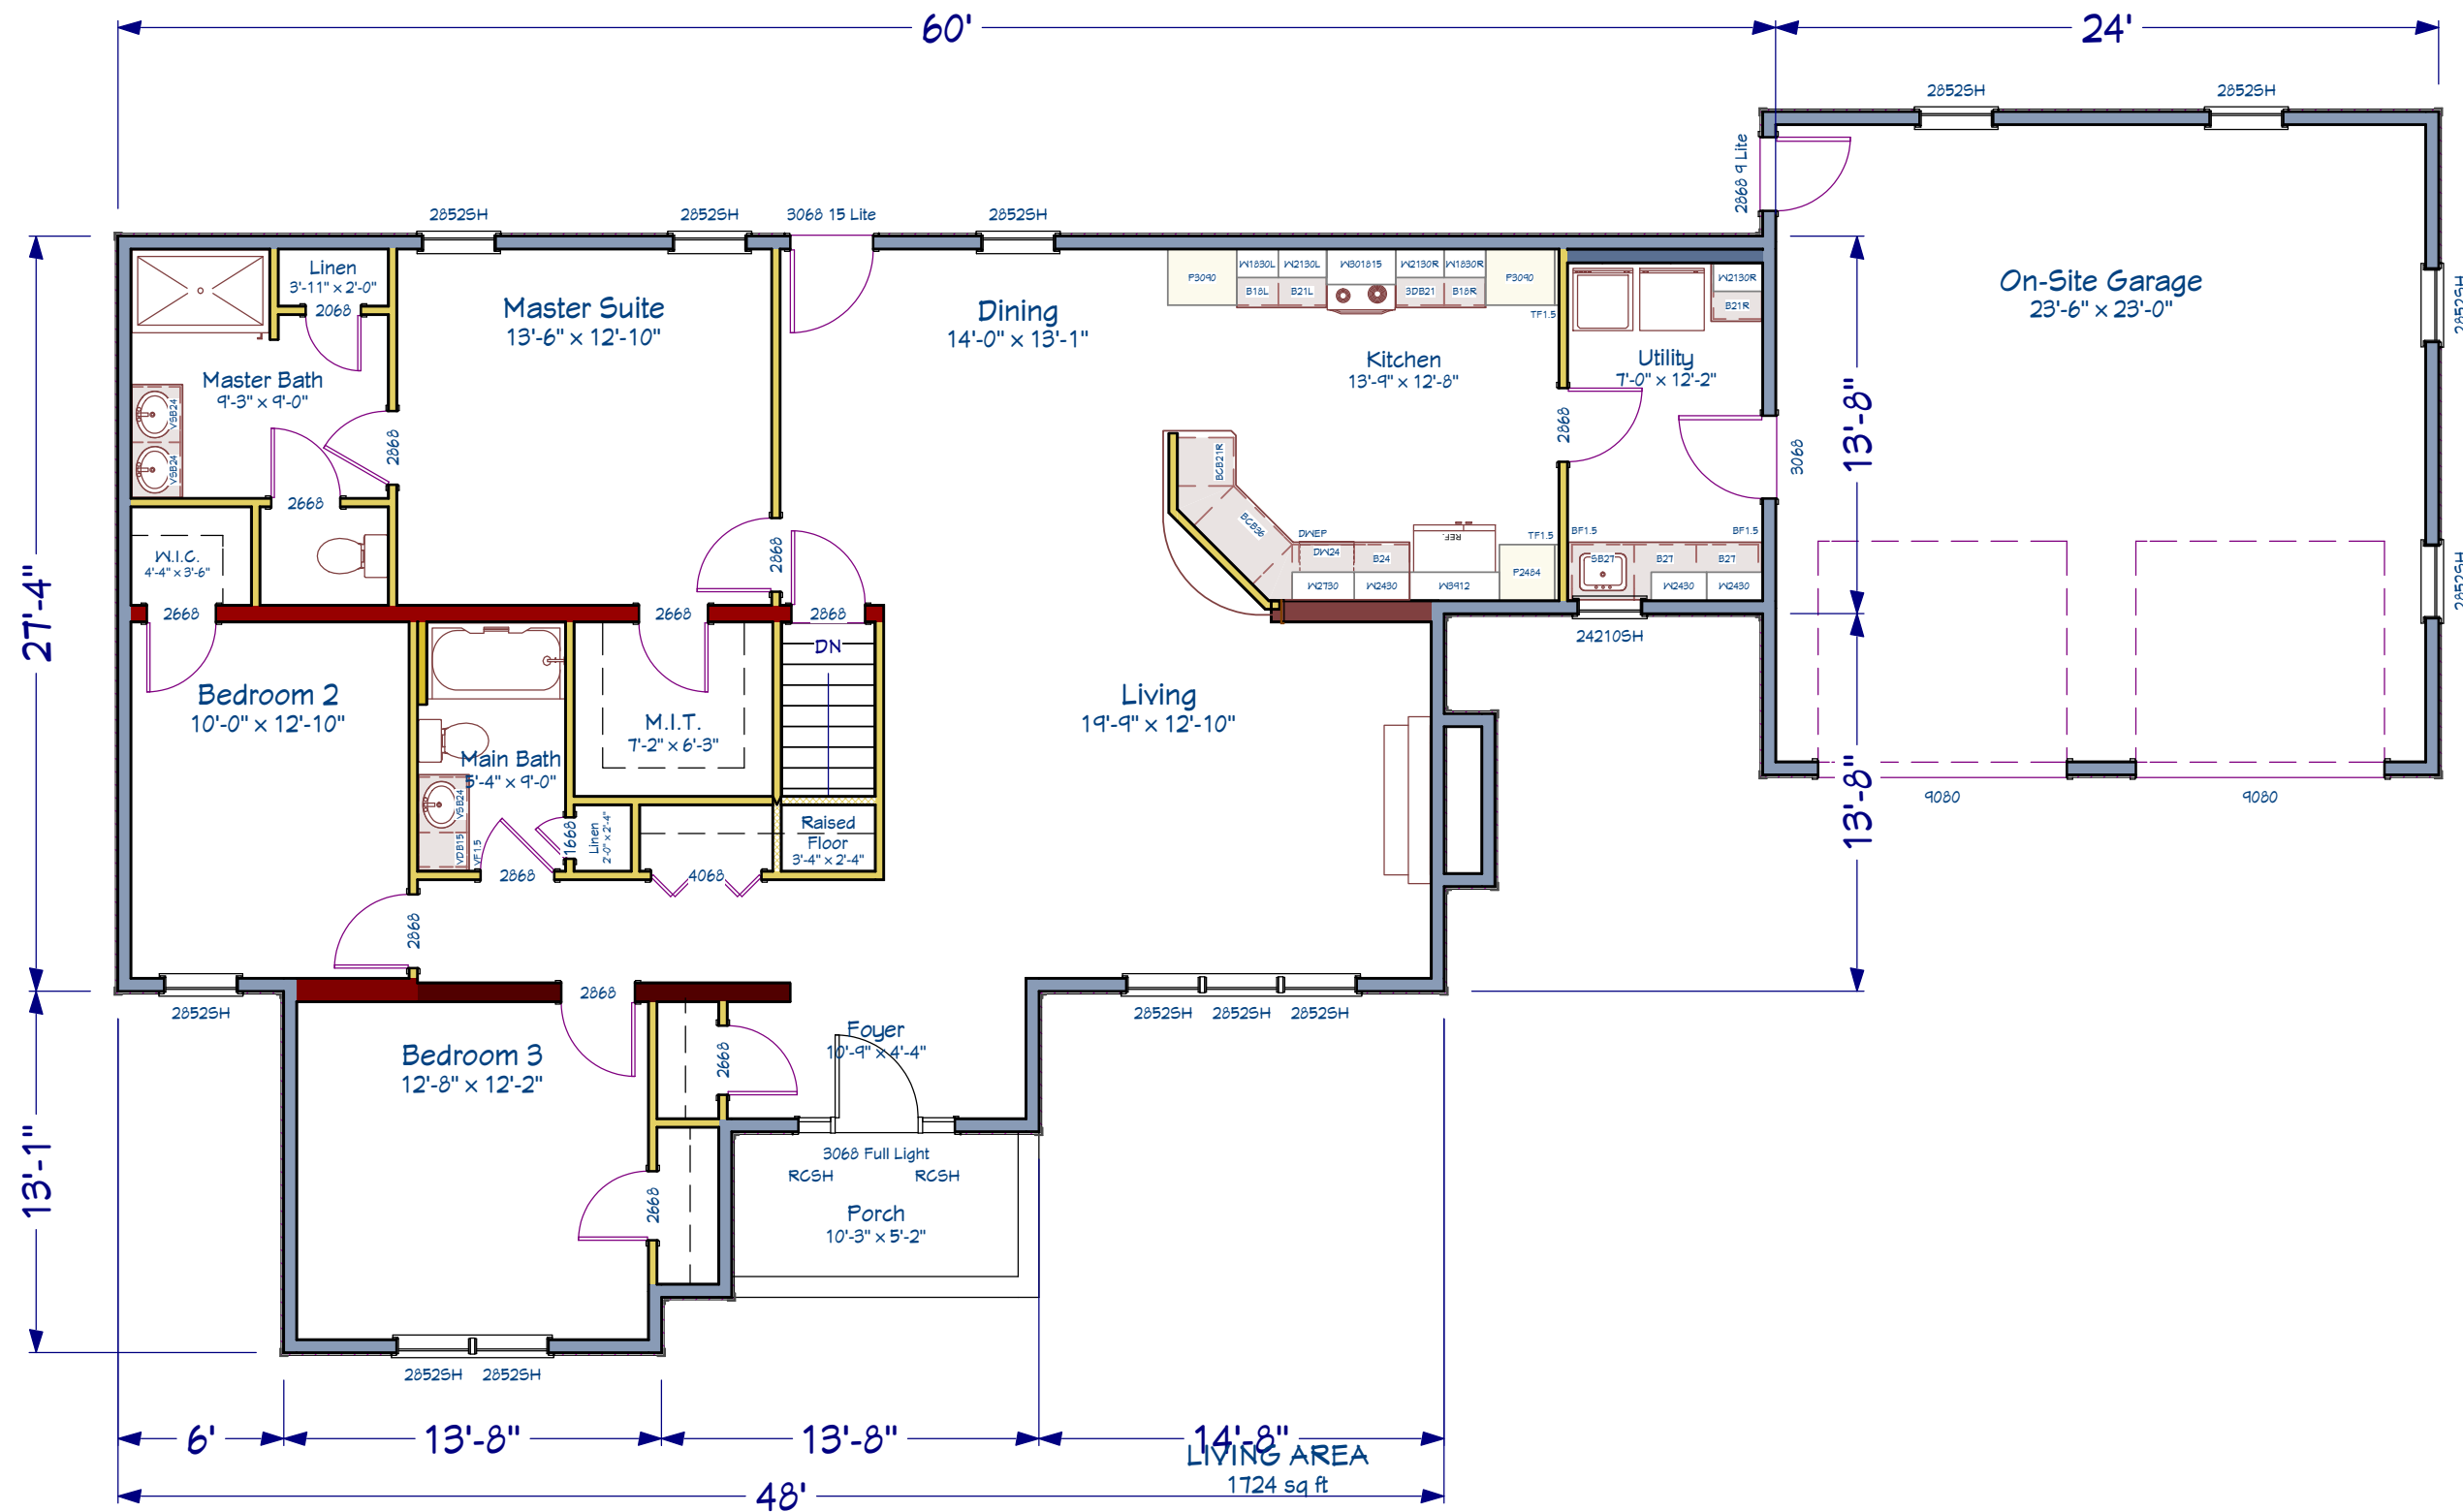

1st Floor

8'-0" Ceilings

| No | Description | By | DRS |
|----|-------------|----|-----|
| 1 | | | |

VSR
Cust

Project Description:
Twin Town ME
Customer: North
Salesman: Zach John

Drawings Provided By:
Ritz-Craft Corporation
www.ritz-craft.com
Designer: Dru Starook

Confirm #
2002213

Date
8/23/2013

Scale
5/32"=1'-0"


SHEET #

1

Images are artist renderings and may contain optional and/or on-site items. Consult your Builder/Dealer for details.



Exterior Elevation Front

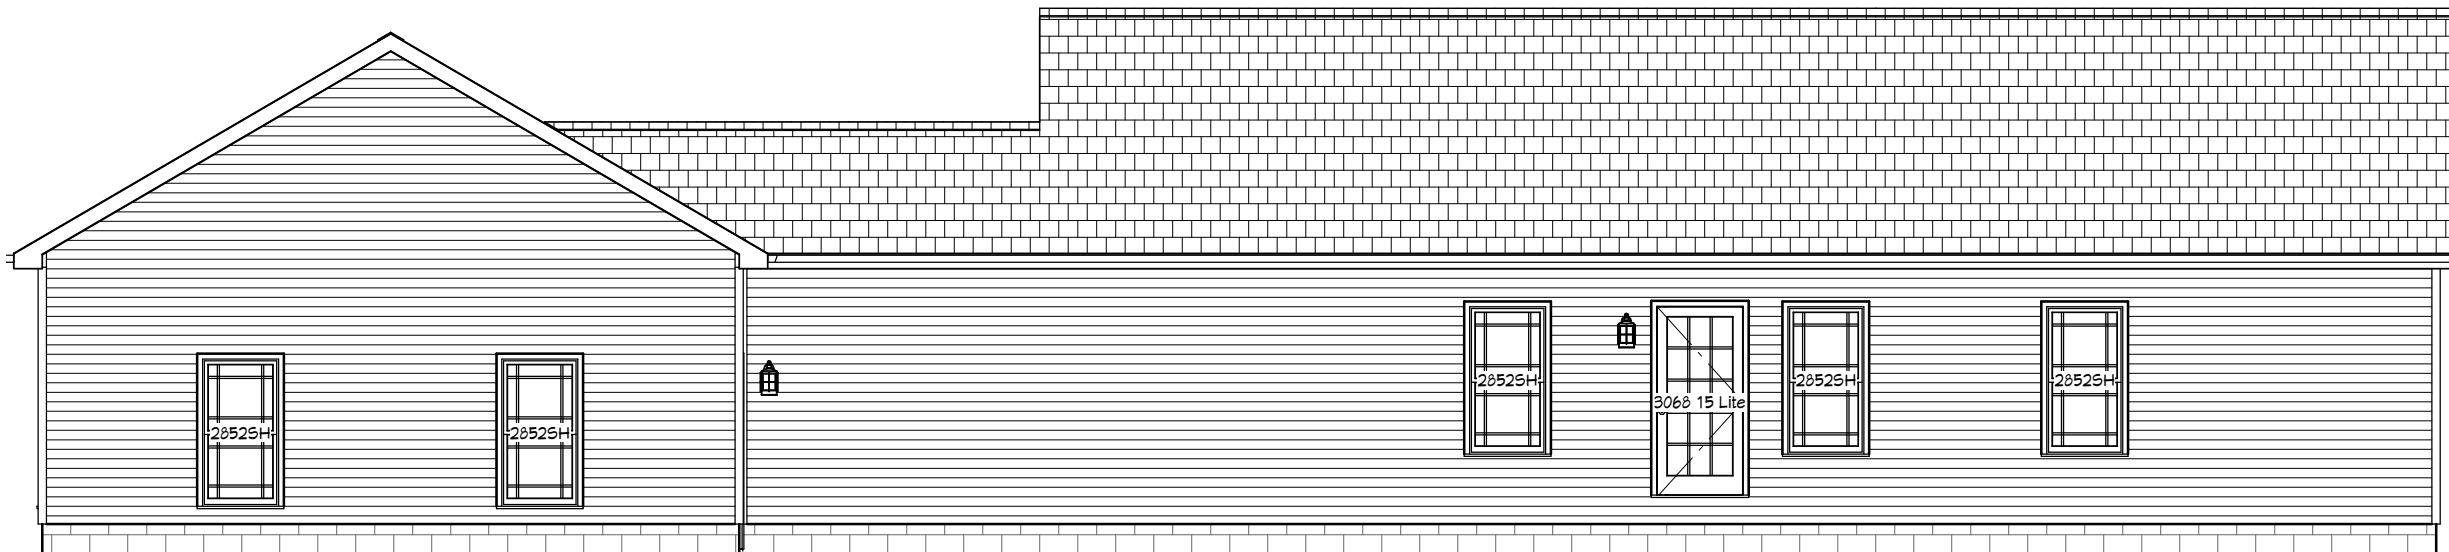

Exterior Elevation Back

| No | Description | By | Reason |
|----|-------------|----|--------|
| 1 | | | |

YSR
Cust

Project Description:
Twin Town ME
Customer: North
Salesman: Zach John

Drawings Provided By:
Ritz-Craft Corporation
www.ritz-craft.com
Designer: Dru Starook

Confirm #
2002213

Date
8/23/2013


Scale
5/32"=1'-0"

SHEET #


2

7/12 Roof

Images are artist renderings and may contain optional and/or on-site items. Consult your Builder/Dealer for details.

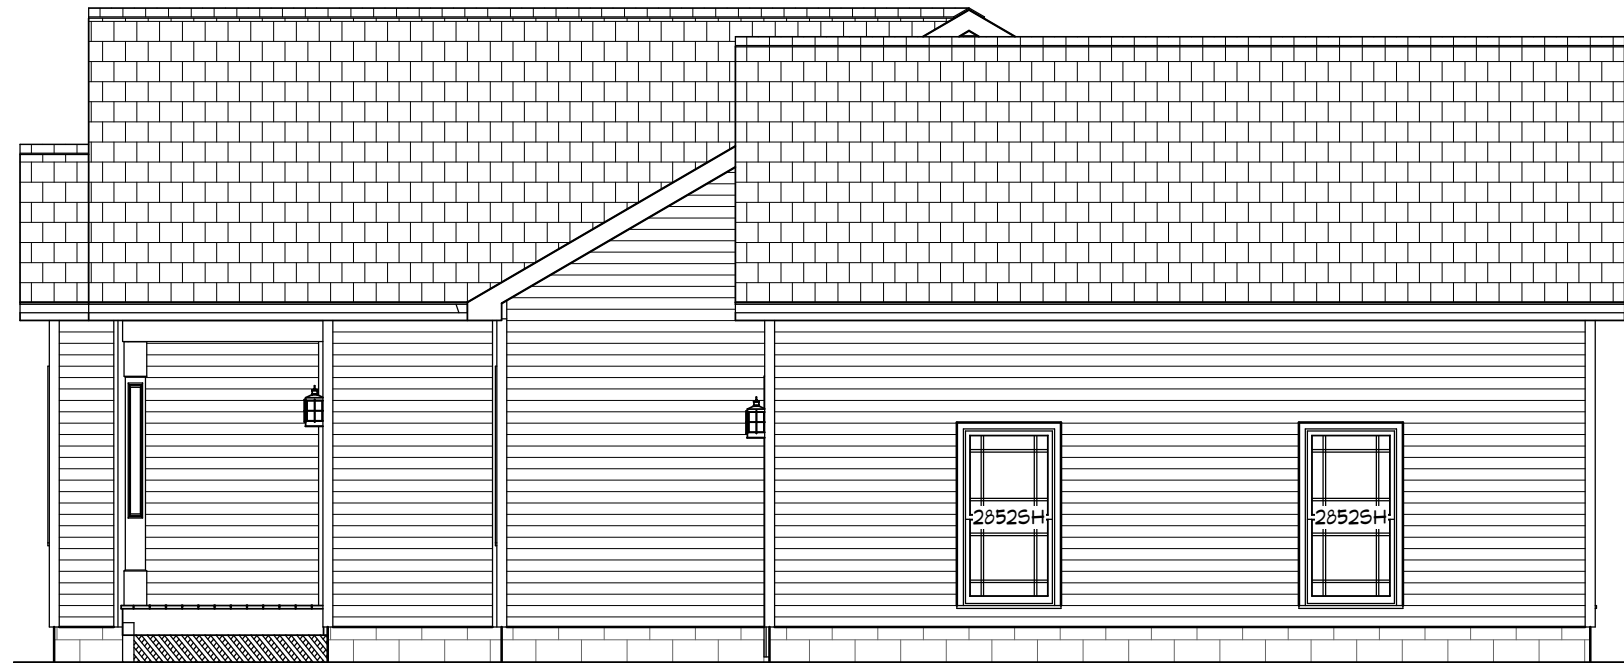

Exterior Elevation Right

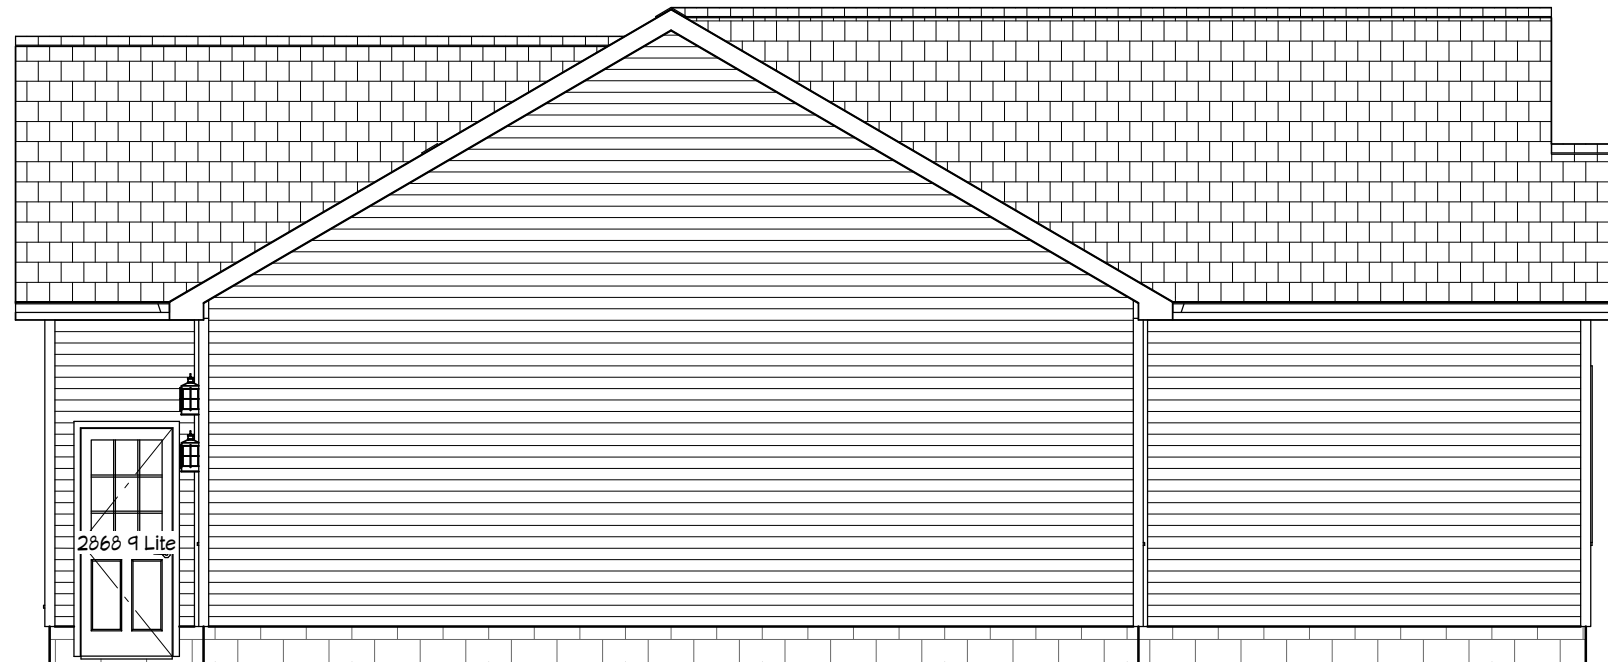

Exterior Elevation Left

7/12 Roof

| No | Description | By | DRS |
|----|-------------|----|-----|
| 1 | | | |

VSR
Cust

Project Description:
Twin Town ME
Customer: North
Salesman: Zach John

Drawings Provided By:
Ritz-Craft Corporation
www.ritz-craft.com
Designer: Dru Starook

Confirm #
2002213

Date
8/23/2013

Scale
3/16"=1'-0"

SHEET #

3

Images are artist renderings and may contain optional and/or on-site items. Consult your Builder/Dealer for details.



| No | Description | By | DRS |
|----|-------------|----|-----|
| 1 | Reason | | |

**YSR
Cust**

Project Description:
Twin Town ME
Customer: North
Salesman: Zach John

Drawings Provided By:
Ritz-Craft Corporation
www.ritz-craft.com
Designer: Dru Starook

Confirm #
2002213


Date
8/23/2013

Scale

SHEET #

4


Images are artist renderings and may contain optional and/or on-site items. Consult your Builder/Dealer for details.

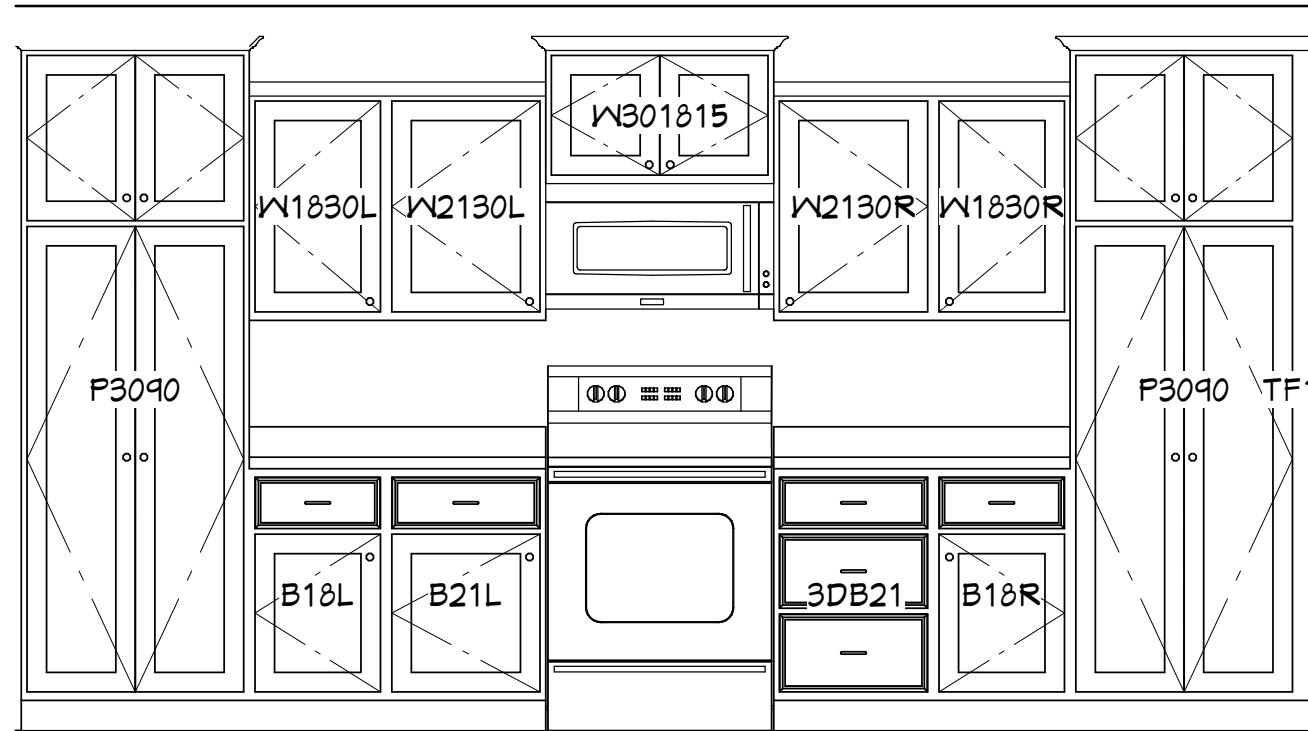


Kitchen Elevation N



Kitchen Elevation W

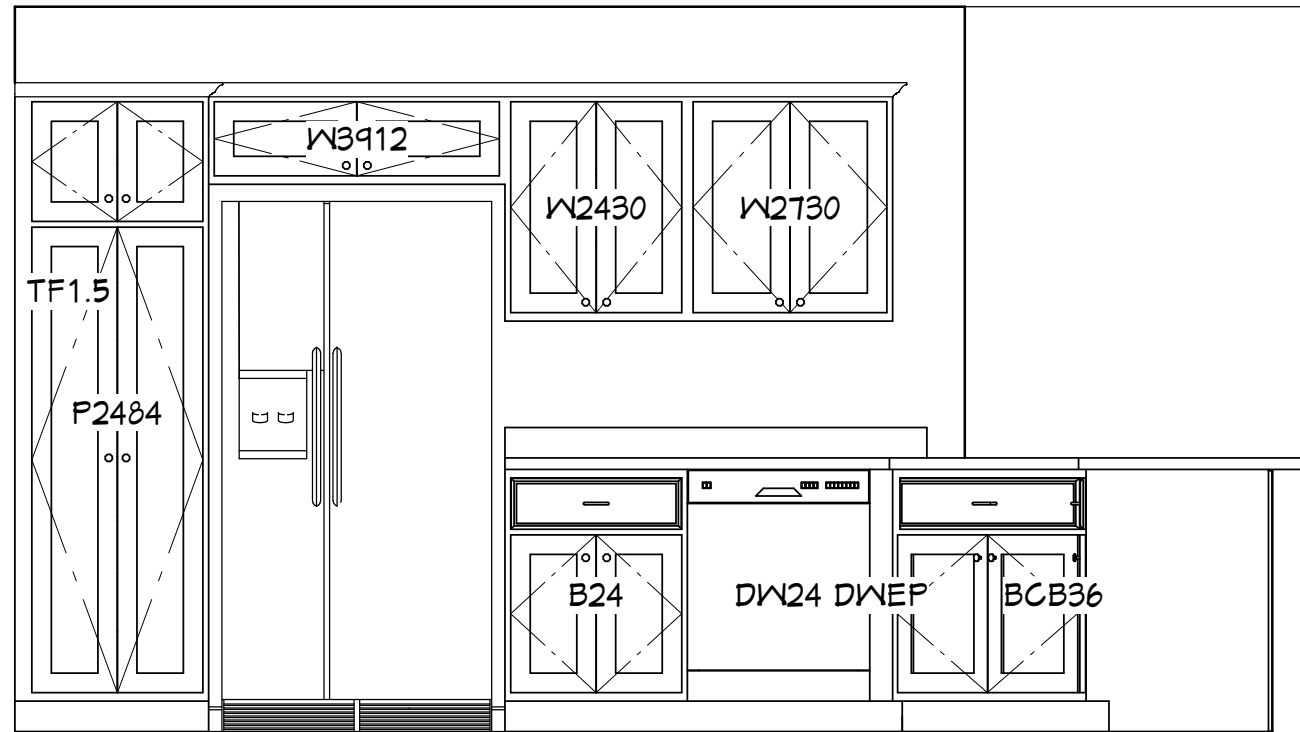

Kitchen Elevation S

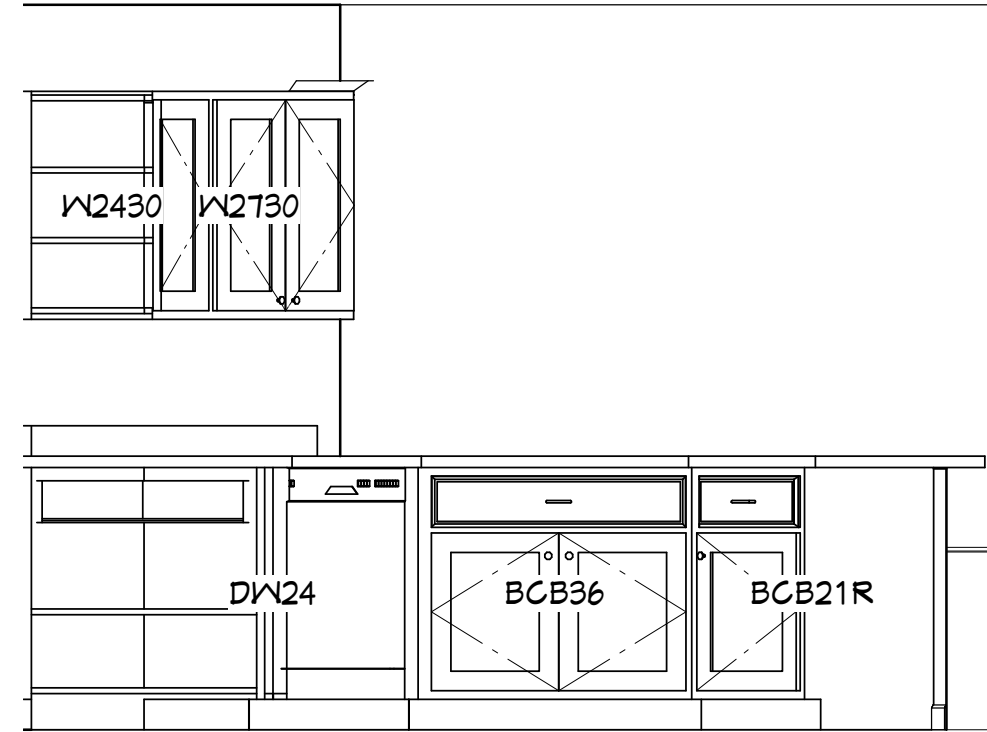

Kitchen Elevation SW

| No | Description | Reason |
|----|-------------|--------|
| 1 | | |

YSR
Cust

Project Description:
Twin Town ME
Customer: North
Salesman: Zach John

Drawings Provided By:
Ritz-Craft Corporation
www.ritz-craft.com
Designer: Dru Starook

Confirm #
2002213

Date
8/23/2013

Scale

SHEET #

5

Images are artist renderings and may contain optional and/or on-site items. Consult your Builder/Dealer for details.



| No | Description | By |
|----|-------------|-----|
| 1 | Reason | DRS |

**YSR
Cust**

Project Description:
Twin Town ME
Customer: North
Salesman: Zach John

Drawings Provided By:
Ritz-Craft Corporation
www.ritz-craft.com
Designer: Dru Starook

Confirm #
2002213

Date
8/23/2013

Scale

SHEET #

6

Images are artist renderings and may contain optional and/or on-site items. Consult your Builder/Dealer for details.



| No | Description | By |
|----|-------------|-----|
| 1 | Reason | DRS |

YSR
Cust

Project Description:
Twin Town ME
Customer: North
Salesman: Zach John

Drawings Provided By:
Ritz-Craft Corporation
www.ritz-craft.com
Designer: Dru Starook

Confirm #
2002213

Date
8/23/2013

Scale

SHEET #

7

Images are artist renderings and may contain optional and/or on-site items. Consult your Builder/Dealer for details.



| No | Description | By |
|----|-------------|-----|
| 1 | Reason | DRS |
| | | |
| | | |
| | | |
| | | |
| | | |
| | | |
| | | |
| | | |

VSR
Cust

Project Description:
Twin Town ME
Customer: North
Salesman: Zach John

Drawings Provided By:
Ritz-Craft Corporation
www.ritz-craft.com
Designer: Dru Starook

Confirm #
2002213

Date
8/23/2013

Scale

SHEET #

8

Images are artist renderings and may contain optional and/or on-site items. Consult your Builder/Dealer for details.



| No | Description | By | DRS |
|----|-------------|----|-----|
| 1 | Reason | | |

**VSR
Cust**

Project Description:
Twin Town ME
Customer: North
Salesman: Zach John

Drawings Provided By:
Ritz-Craft Corporation
www.ritz-craft.com
Designer: Dru Starook

Confirm #
2002213

Date
8/23/2013

Scale

SHEET #

9

Images are artist renderings and may contain optional and/or on-site items. Consult your Builder/Dealer for details.



| No | Description | By |
|----|-------------|-----|
| 1 | Reason | DRS |

**VSR
Cust**

Project Description:
Twin Town ME
Customer: North
Salesman: Zach John

Drawings Provided By:
Ritz-Craft Corporation
www.ritz-craft.com
Designer: Dru Starook

Confirm #
2002213


Date
8/23/2013

Scale

SHEET #

10

Images are artist renderings and may contain optional and/or on-site items. Consult your Builder/Dealer for details.

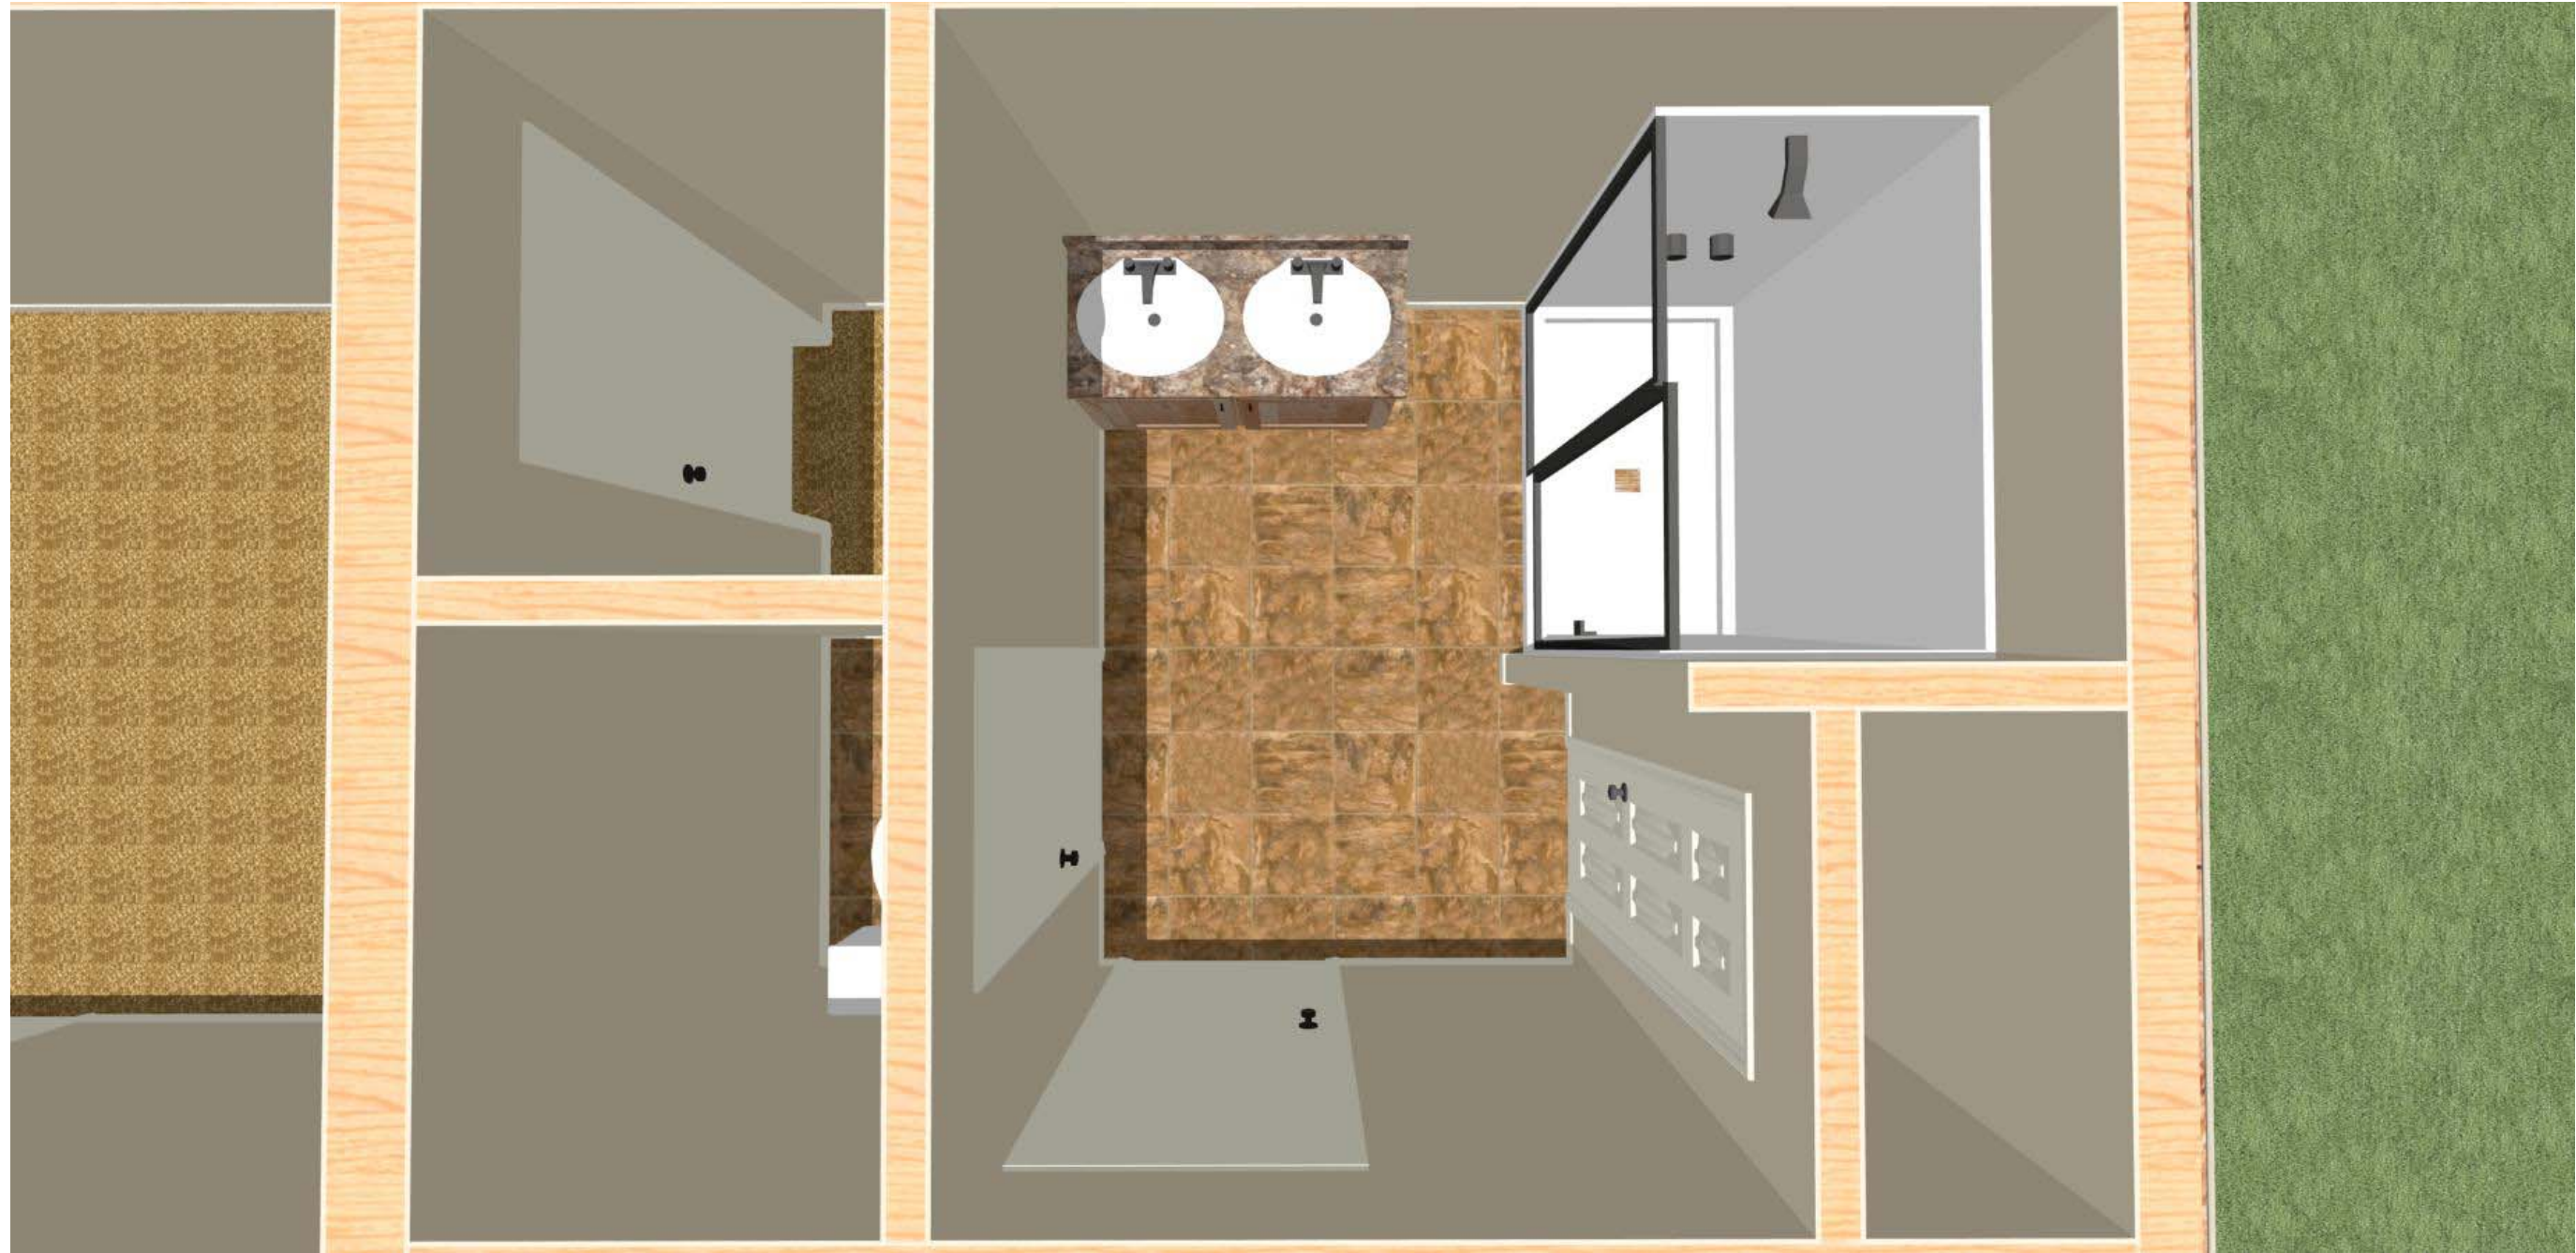

| No | Description | By |
|----|-------------|-----|
| 1 | Reason | DRS |

YSR
Cust

Project Description:
Twin Town ME
Customer: North
Salesman: Zach John

Drawings Provided By:
Ritz-Craft Corporation
www.ritz-craft.com
Designer: Dru Starook

Confirm #
2002213


Date
8/23/2013

Scale

SHEET #

11

Images are artist renderings and may contain optional and/or on-site items. Consult your Builder/Dealer for details.

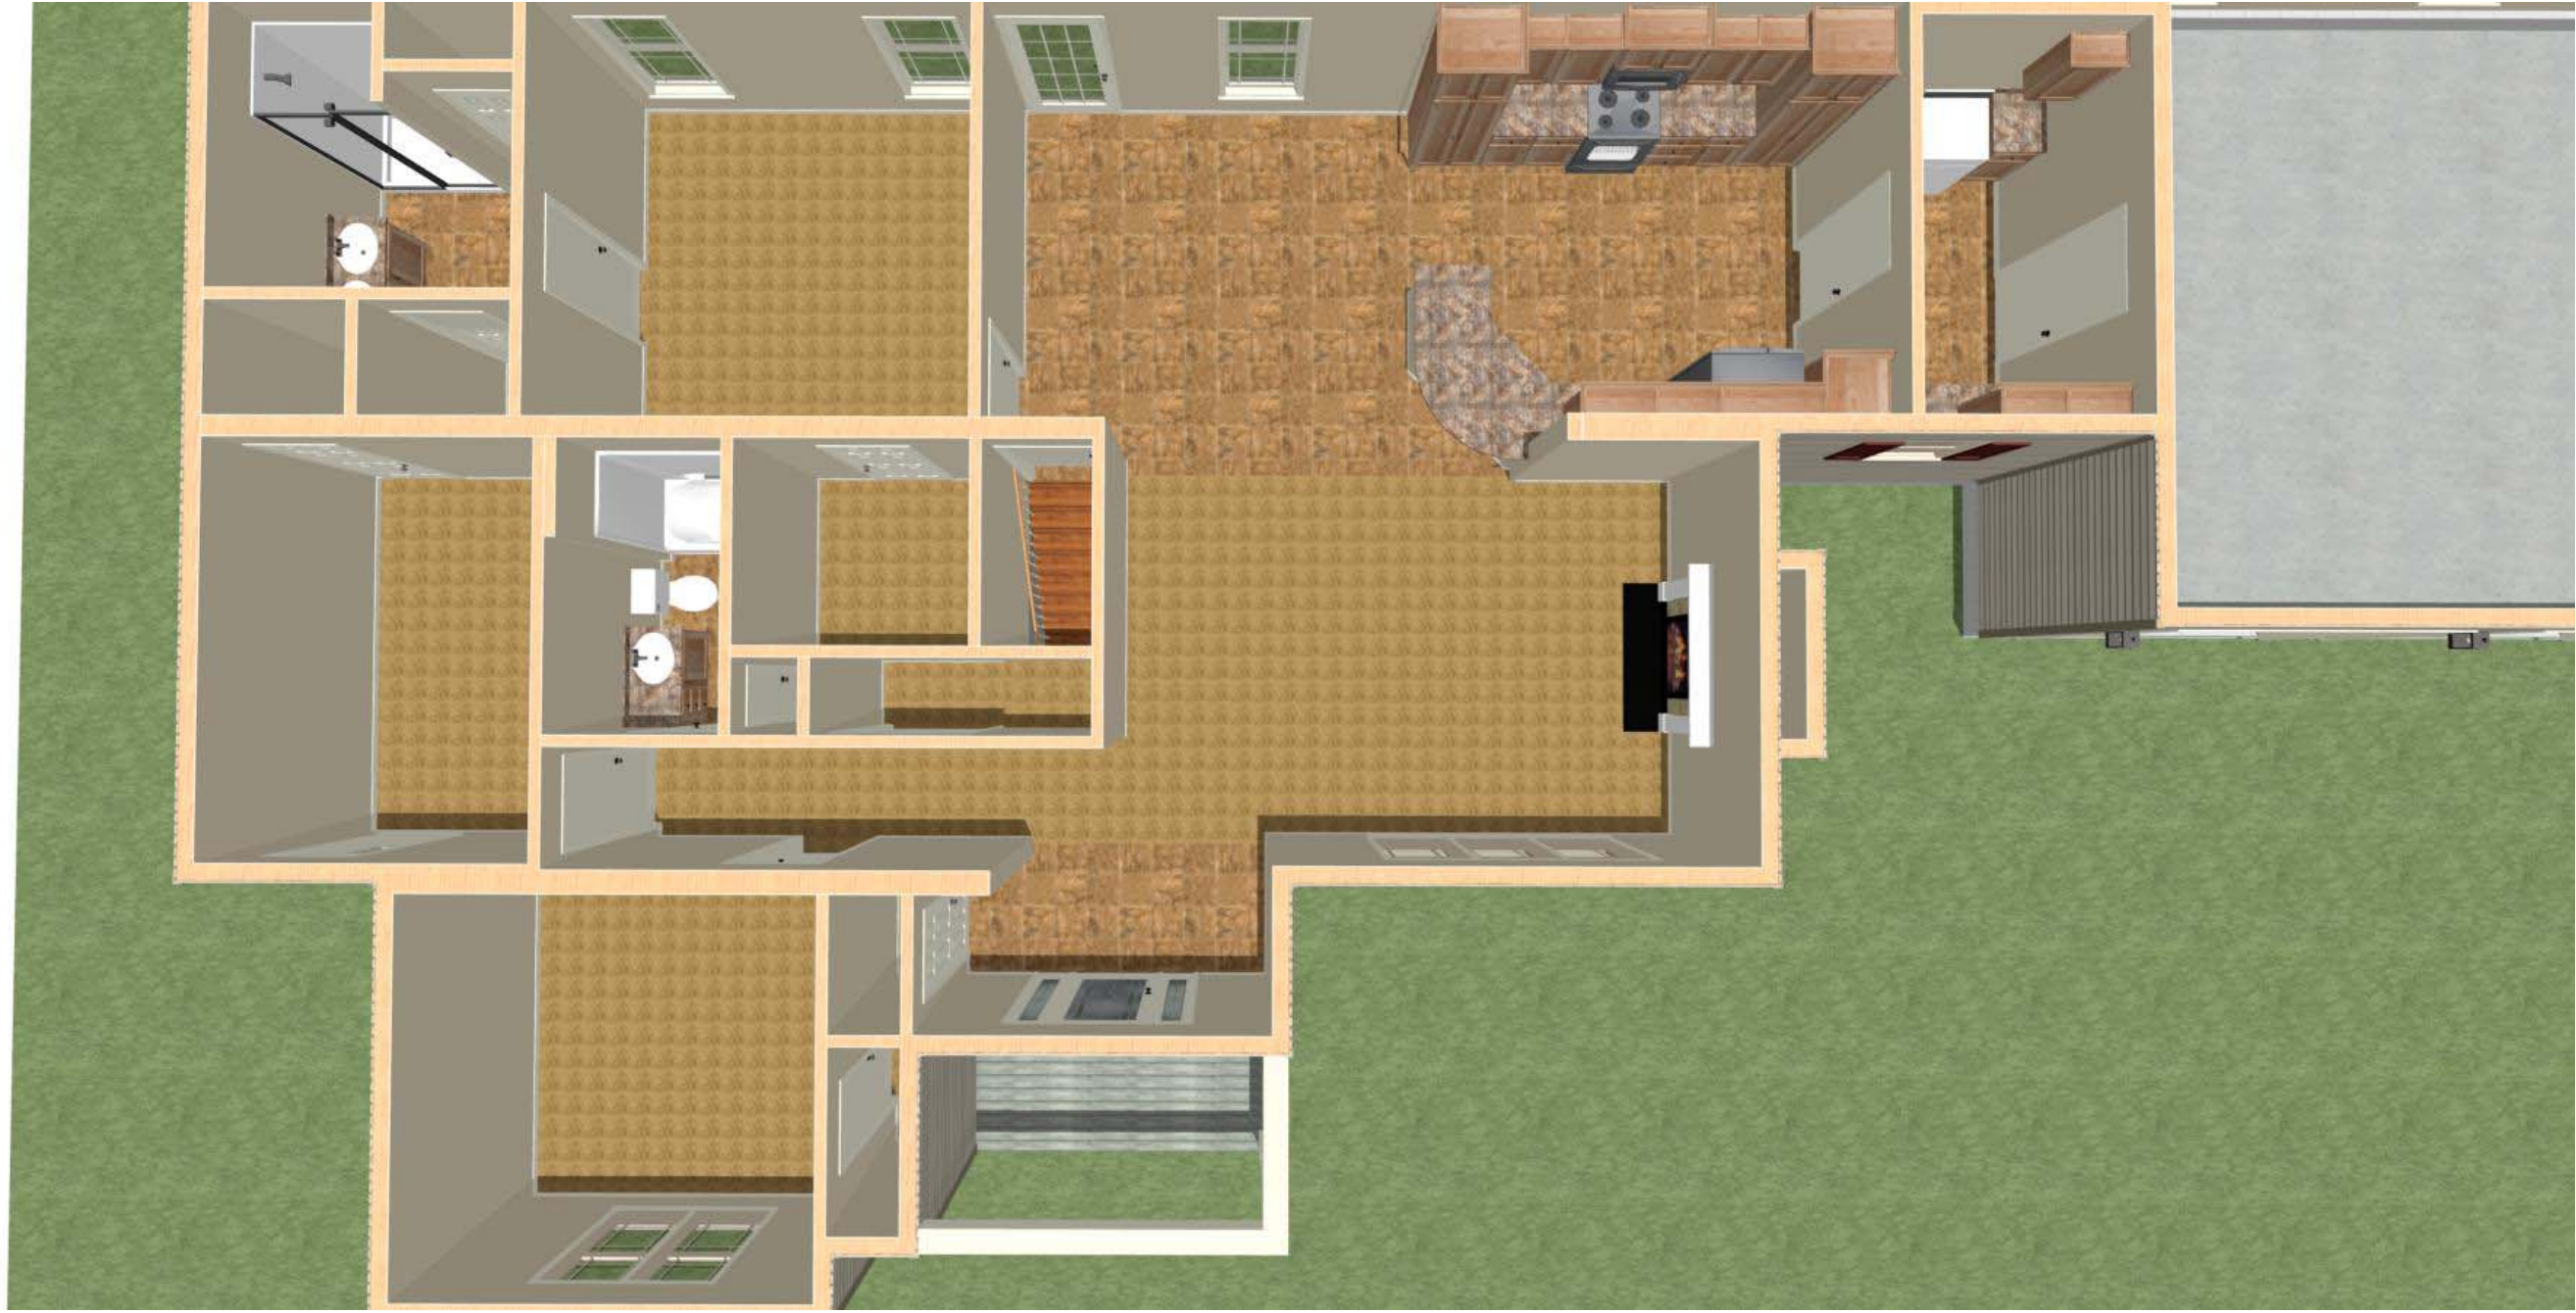

| No | Description | By |
|----|-------------|-----|
| 1 | Reason | DRS |

**YSR
Cust**

Project Description:
Twin Town ME
Customer: North
Salesman: Zach John

Drawings Provided By:
Ritz-Craft Corporation
www.ritz-craft.com
Designer: Dru Starook

Confirm #
2002213

Date
8/23/2013

Scale

SHEET #

12